
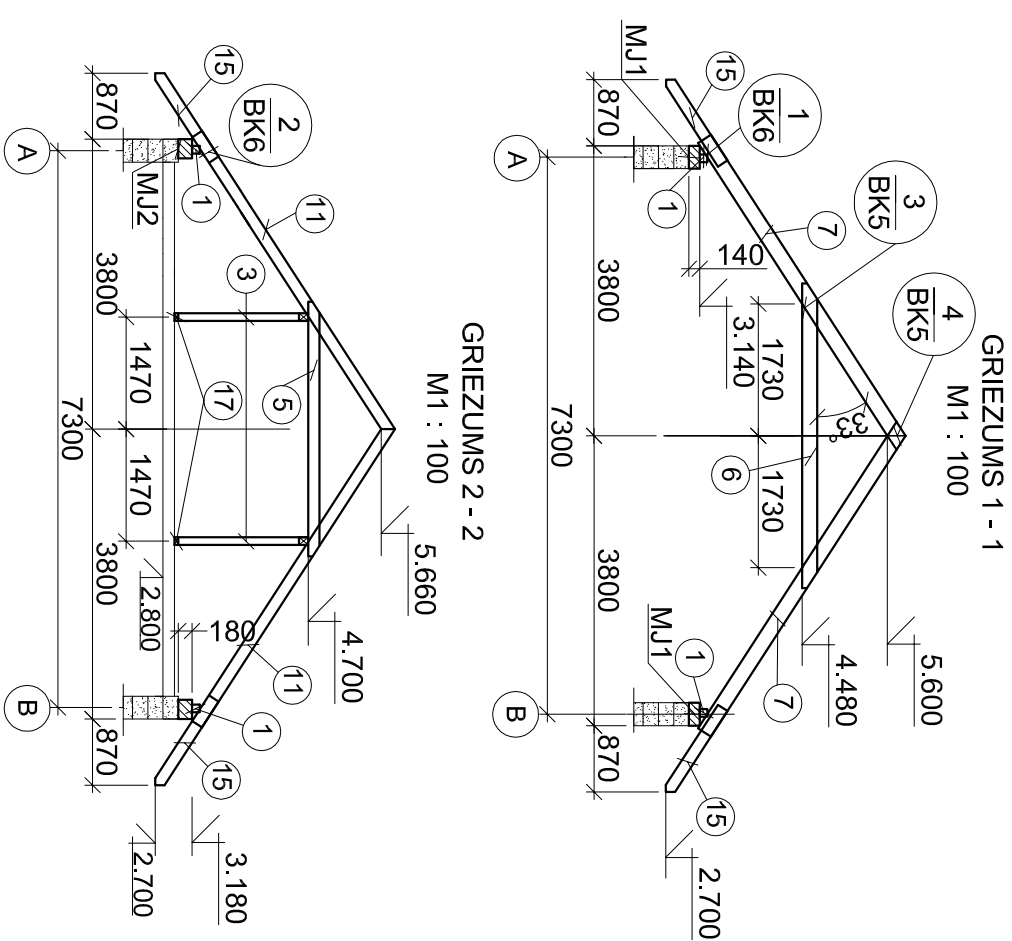


SPĀRU PLĀNS
M1 : 100

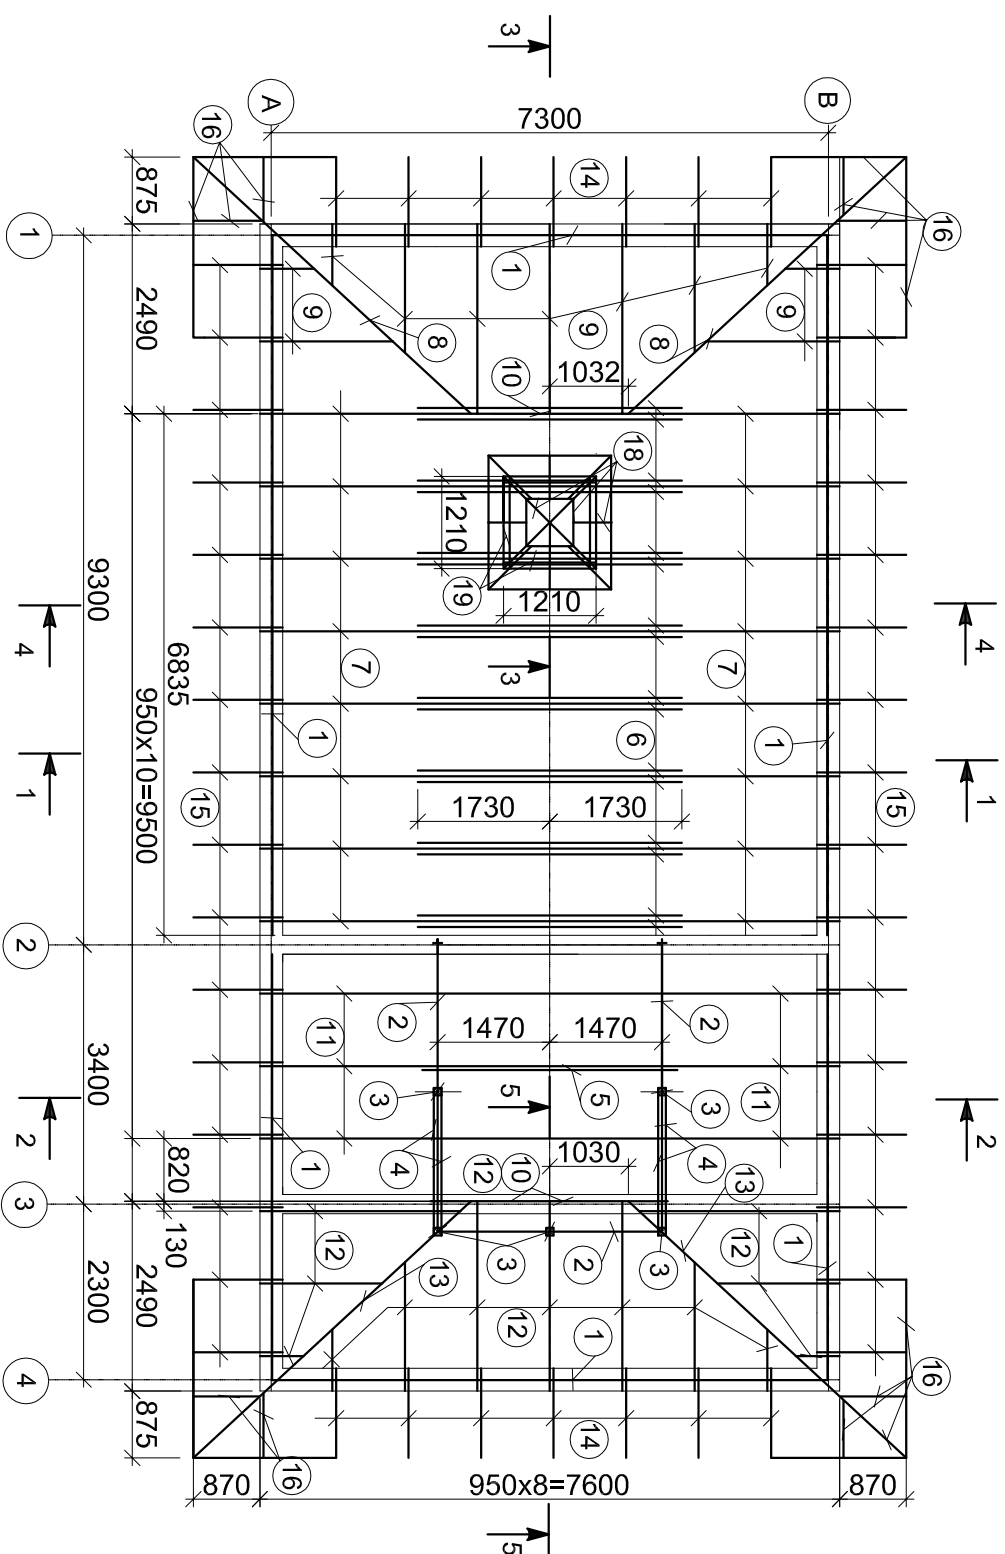

ZĀĢMATERIĀLU SPECIFIKĀCIJA

Pozīc.	Nosaukums	Šķērsgr. mm	Garums mm	Skaitis gab.	Kopgar. m	Zāģmateriālu izvēlums		
						Šķērsgr.mm	Kopgar. m	Kubatūra m³
1	Mūrlata	100x100	-	-	47.000	80x80	14.00	0.09
2	Augš. kopt.	100x120	-	-	11.200	50x100	53.40	0.27
3	Stati	100x100	1580	4	6.320	50x150	162.30	1.22
4	Vēja saites	50x150	2600	4	10.400	70x150	11.00	0.12
5	Saišķis	50x150	3340	1	3.340	50x200	86.00	0.86
6	Savīces	50x200	4000	16	64.000	70x200	11.00	0.15
7	Spāres	130x200	4800	16	76.800	130x200	76.80	2.00
8	Ribspāres	70x200	5500	2	11.000	100x100	53.32	0.53
9	Spāres	50x200	-	-	22.000	100x120	11.20	0.13
10	Karkasa elem.	50x100	-	-	4.200		Kopā	5.37
11	Spāres	50x150	4800	6	28.800			
12	Spāres	50x150	-	-	31.000			
13	Ribspāres	70x150	5500	2	11.000			
14	Spāru pag.	50x150	1400	14	19.600			
15	Spāru pag.	50x150	1380	32	44.160			
16	Spāru pag., izm.	50x150	-	-	25.000			
17	Apakš. kopt.	50x100	-	-	7.200			
18	Spāres, izm.	50x100	-	-	42.000			
19	Stati, vainagi	80x80	-	-	14.000			

Kapličas jaunbūve "Zaļenieku kapi" Zaļenieku pagasts, Jelgavas novads							
				Kapliča	BK		
Izstrād.	L. Rubīna		20.04.2017.		Stadija BP	Lapa 5	Lapas
				1.stāva pārseguma plāns.			