


Ü-1 tīkla garenprofils

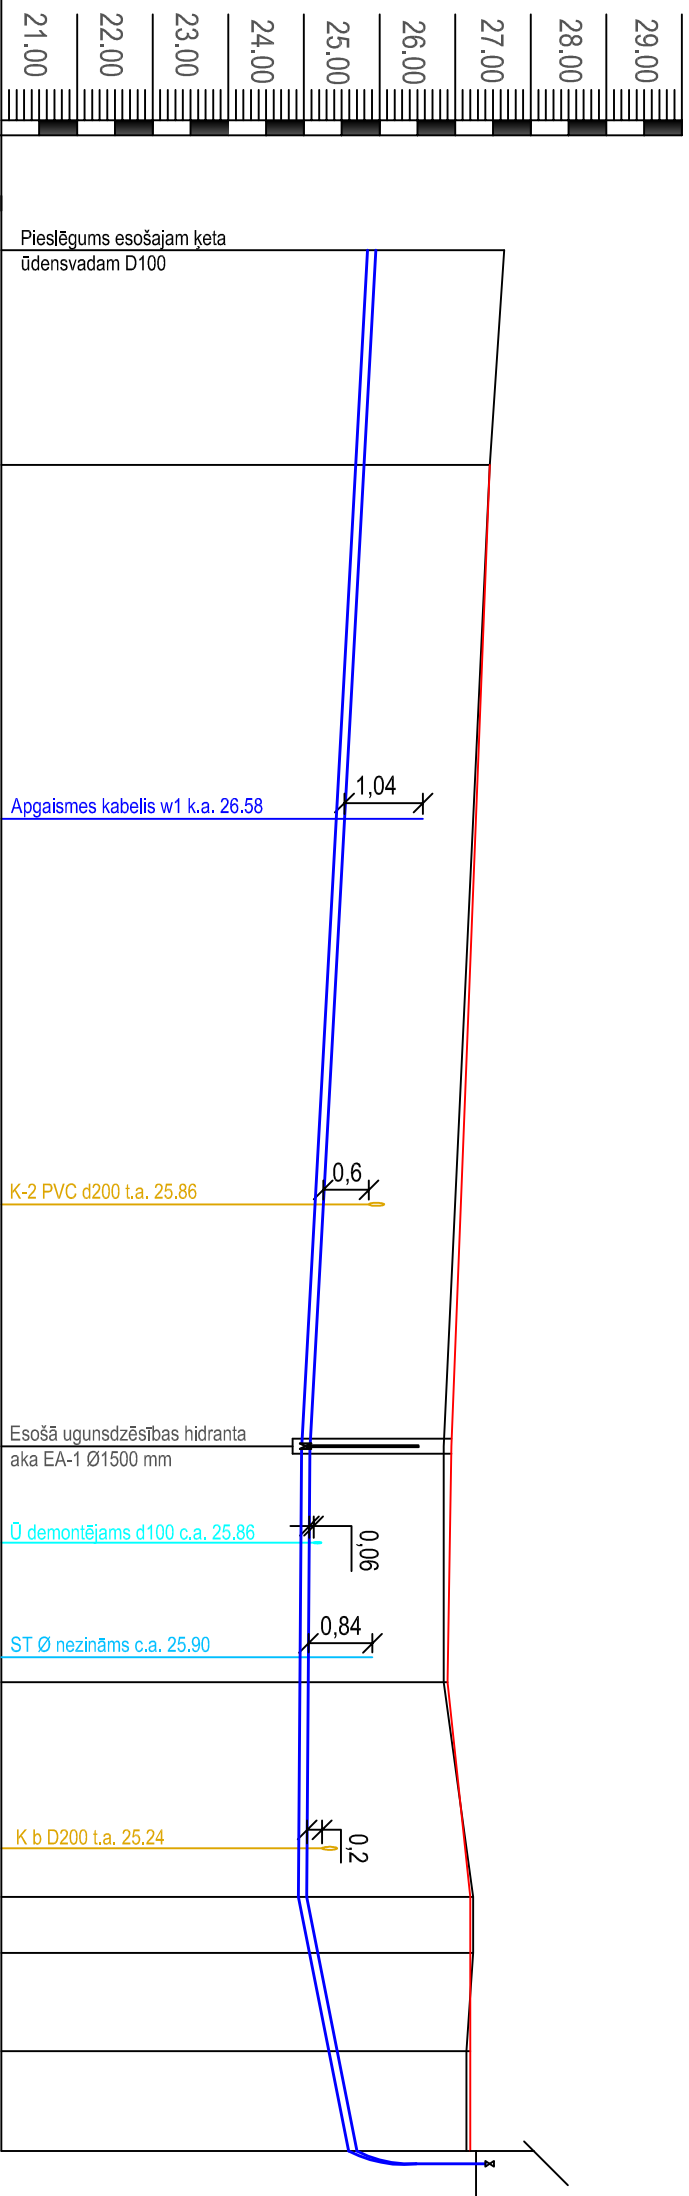

Caurules virsas atzīme	25.95	25.79	25.08	25.06	25.04	25.18	25.44	25.70
Esošās zemes virsmas atzīme	27.65	27.46	26.85	26.65	27.12	27.12	27.15	27.15
Projektējamā zemes virsmas atzīme	27.65	27.46	26.95	26.90	27.20	27.20	27.20	27.20
Caurļvada iebūves dziļums	1.70	1.67	1.87	1.84	2.16	2.02	1.76	1.50
Caurļu materiāls	PE-100 Ø110x6.6 SDR17		PE-100 Ø110x6.6 SDR17		PE-100 Ø110x6.6 SDR17			
Parmatne	Bīlētā smiltis 20 cm		Bīlētā smiltis 20 cm		Bīlētā smiltis 20 cm			
Kritums	79.10		0.011		0.0013		0.039	
Attālums, m	14.20	64.90	29.80	15.60	14.20	3.70	6.50	6.60
Trases shēma								

Pasūtītājs:				Ras. markā/ Arhīva Nr.			
Jelgavas novada pašvaldība				ŪKT-2015/41			
Amats	V. Uzvārds	Paraksts	Datums				
Būvpr. d. vad.	J.Matusevičs		07.04.2016				
Izstrādāja	K. Tumovs		07.04.2016				
Objekts: "Vīlces pamatskolas teritorijas labiekārtošana" Vīlces pamatskola un sporta namu Vīlces pag., Jelgavas novads				Stadija	Mērogs	Lapa	Lapas
				BP	Mh 1:500 Mv 1:100	ŪKT-3	
Būvpr. reg. Nr.3288-R 