
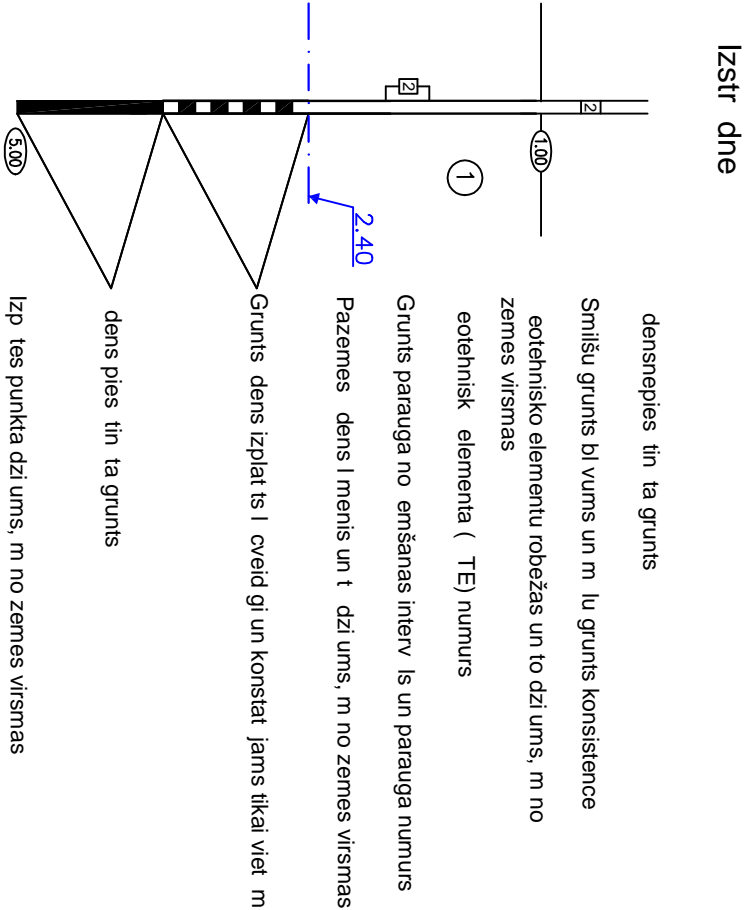


APZ M JUMI EOTEHNISKAJOS GRIEZUMOS

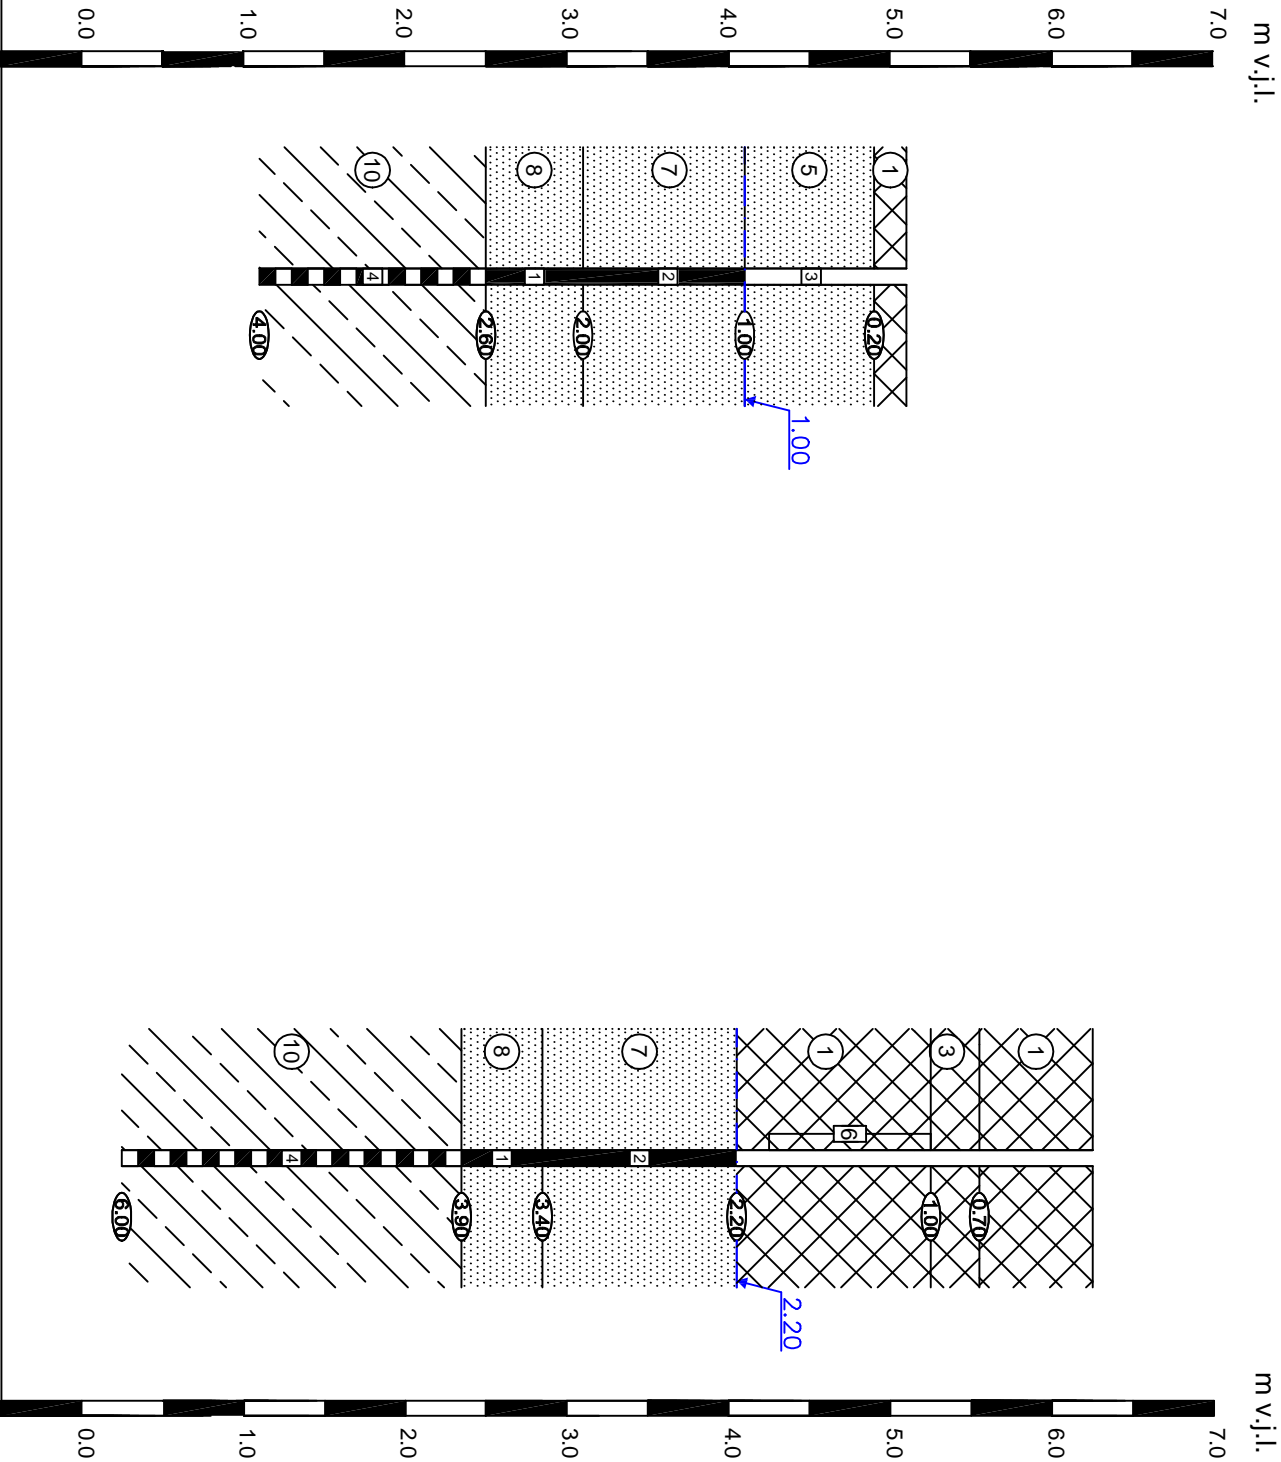

Grunts tips

	Tehnog na grunts		Smilts smalka ar organisko vielu paz m m
	Smilts putek aina		Smilts smalka ar organiskaj m viel m, k draina
	Smilts putek aina ar smiļm la l c m		M lsmilts
	Smilts smalka		Smiļm ls


Grunts raksturielumi

Smišu grunts bl vums: 1-bl va; 2-vid ji bl va; 3-irdena.

M lsmilts grunts konsistence: 1-cieta; 2-plastiska; 3-pl stoša.

Smiļm la grunts konsistence: 1-cieta; 2-puscieta; 3-s ksti plastiska; 4-m ksti plastiska; 5-pl stoši plastiska; 6-pl stoša.

Izstr dnes Nr.	Urb.6		Z.p.2
Izstr dnes atveres absol t augstuma atz me, m v.j.l.	5.10		6.25
Grunts dens l me a dzi ums, m no zemes virsmas	1.00		2.20
Att lums stāp izstr dn m,m	10.90		

IZPILD T JS:		PAS T T JS:		SIA "Inženieru birojs "PROFECTO""							
<div><div>Vides un Geo Projekti</div></div>		OBJEKTS:		eotehnisk s izp tes darbi Jelgavas novada L vb rz , upes aizsargdambja rekonstrukcijai							
Sertific ts eotehni ls	M.B. dienšs	26.05.2015	Lapas nosaukums:  eotehniskais griezumšs un apz m jumi								
		<table><tr><td colspan="2">M rogs: hor.:1:100, vert.:1:50</td></tr><tr><td>Lapu skaits</td><td>3</td></tr><tr><td>Lapas Nr.</td><td>3</td></tr></table>				M rogs: hor.:1:100, vert.:1:50		Lapu skaits	3	Lapas Nr.	3
M rogs: hor.:1:100, vert.:1:50											
Lapu skaits	3										
Lapas Nr.	3										