

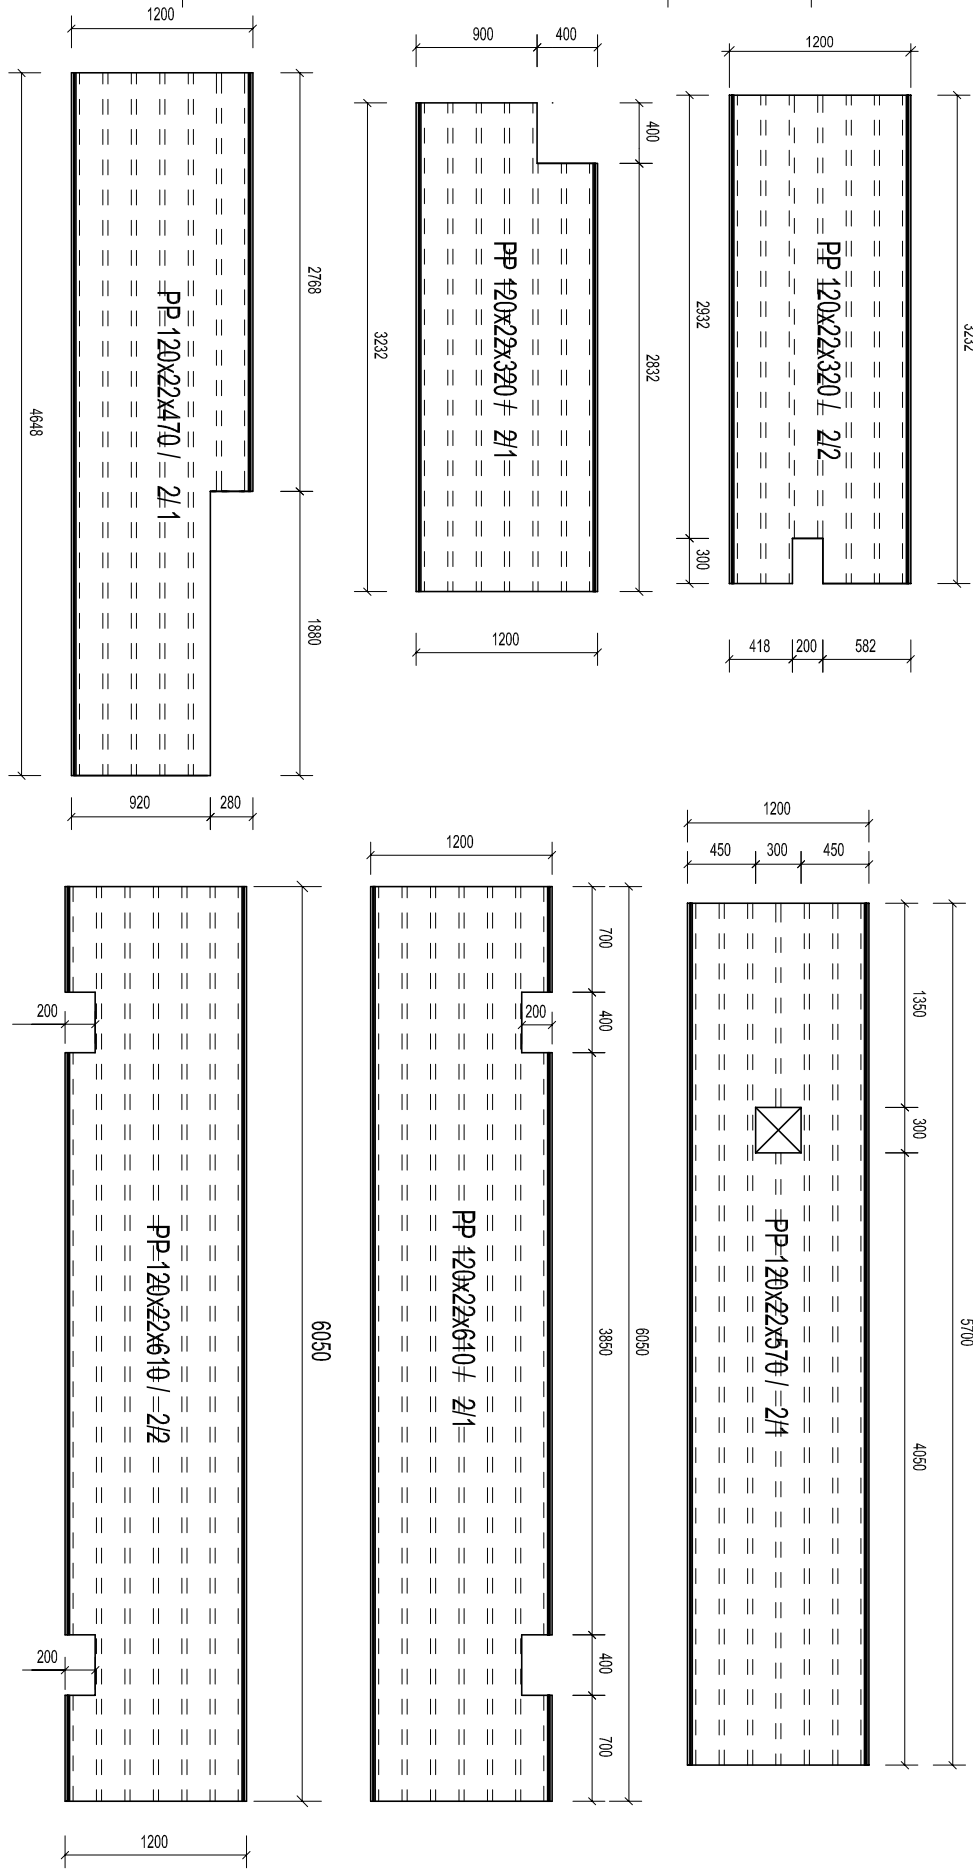


## 2 STĀVA PĀRSEGUMA PLĀNS


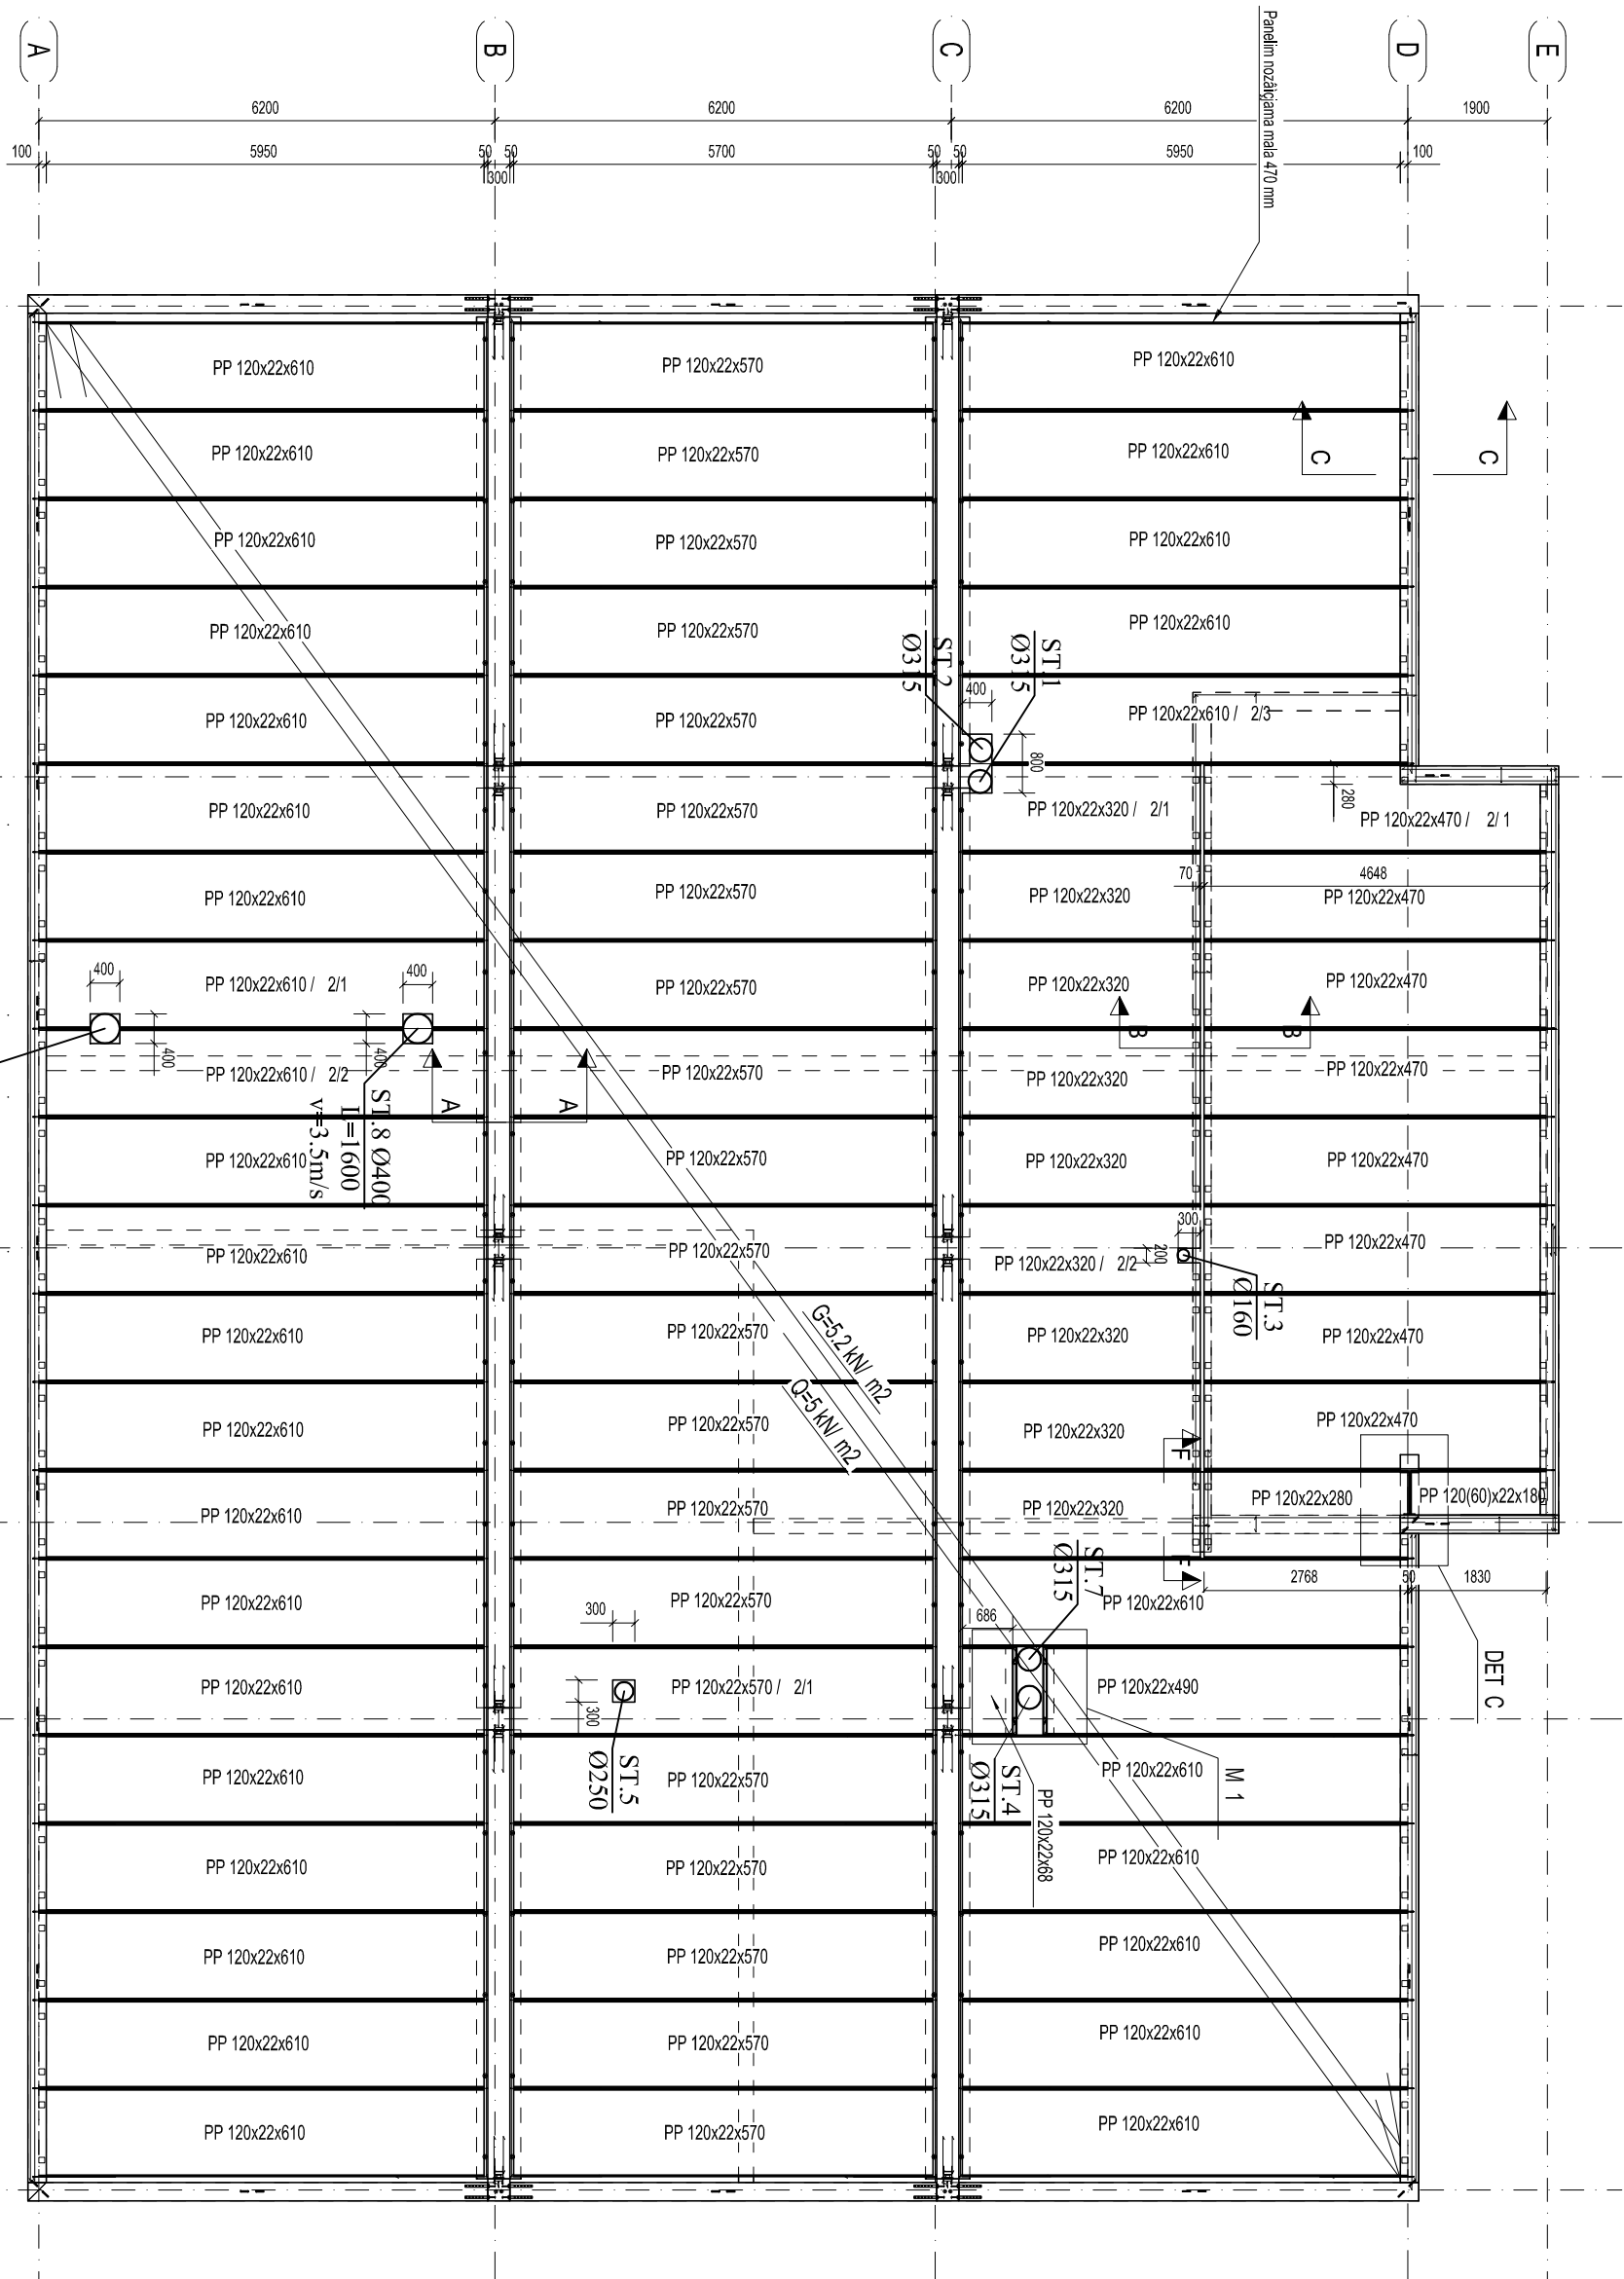



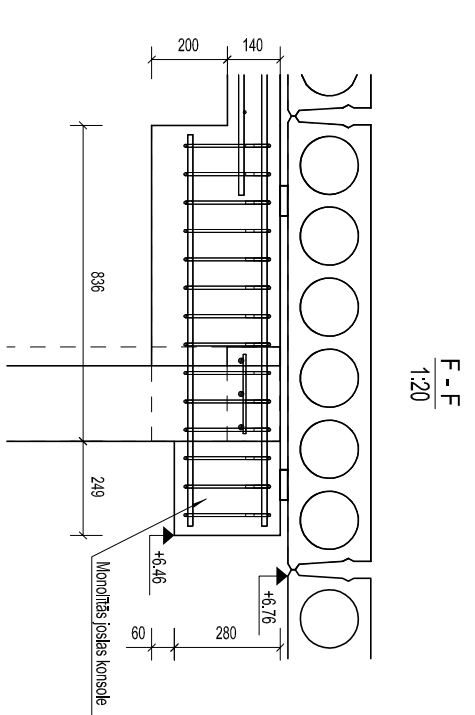

Marka			Izmetl, mm		
	Garuns	Platums	Augstums	Skats	
PP 120x22x68	680	1200	220	1	izgāģēma alle 300x200 mm
PP 120x22x320	3200	1200	220	7	izgāģēma alle 400x400 mm
PP 120x22x470	4700	1200	220	7	izgāģēma alle 1820x280 mm
PP 120x22x480	4800	1200	220	1	izgāģēma alle 300x300 mm
PP 120x22x570	5700	1200	220	1	izgāģēma alle 400x200 mm
PP 120x22x610	6100	1200	220	29	izgāģēma alle 400x200 mm
PP 120x22x280	2800	1200	220	1	izgāģēma alle 400x400 mm
PP 120(60)x22x80	1800	1200	220	1	Nozāģēma mais 600 mm
PP 120x22x300 / 21	3200	1200	220	1	izgāģēma alle 300x200 mm
PP 120x22x320 / 22	3200	1200	220	1	izgāģēma alle 400x400 mm
PP 120x22x470 / 21	4700	1200	220	1	izgāģēma alle 1820x280 mm
PP 120x22x570 / 21	5700	1200	220	1	izgāģēma alle 300x300 mm
PP 120x22x610 / 21	6100	1200	220	1	izgāģēma alle 400x200 mm
PP 120x22x610 / 22	6100	1200	220	1	izgāģēma alle 400x200 mm
PP 120x22x610 / 23	6100	1200	220	1	izgāģēma alle 400x400 mm

**PIEZĪMES:**

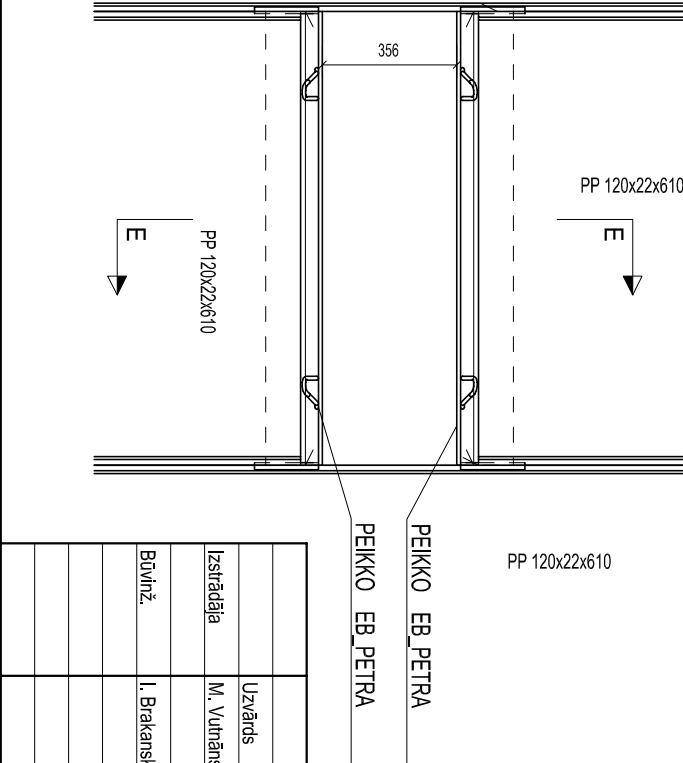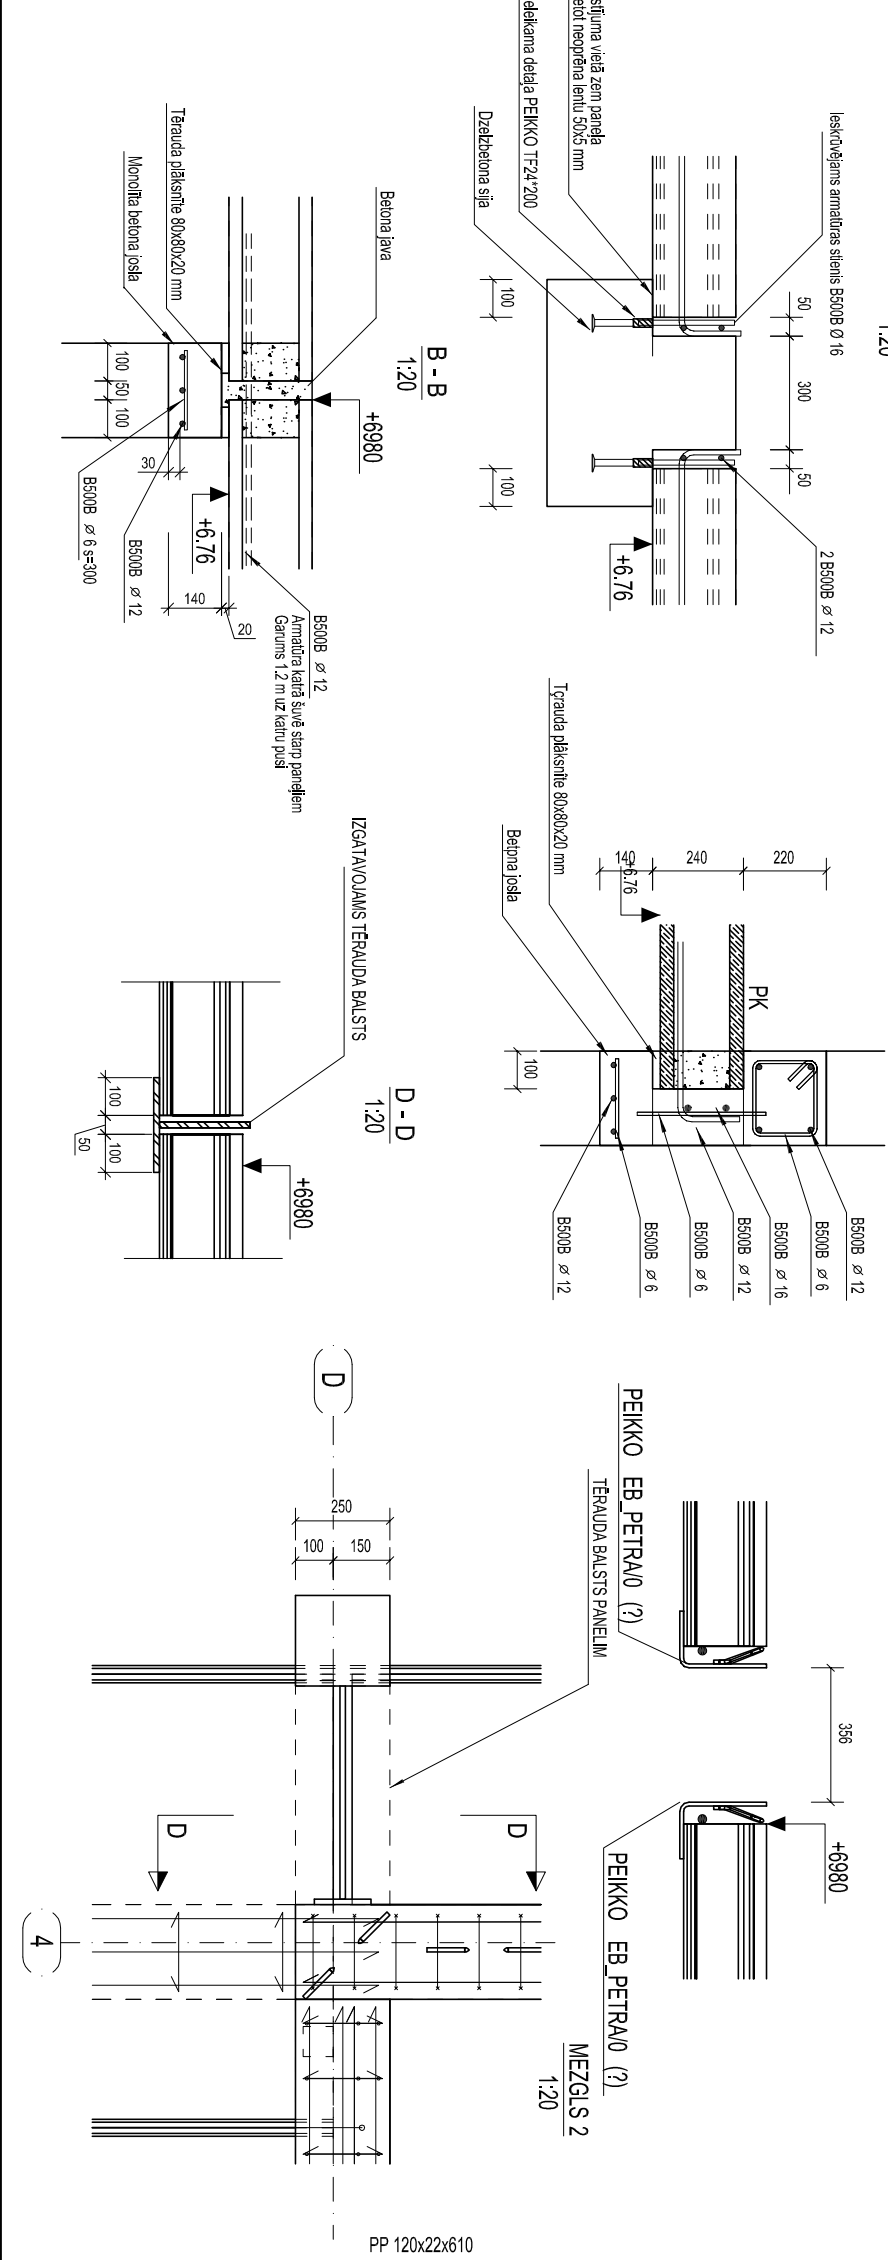[illegible][illegible]