


$$\frac{M - M}{1:20}$$

27	6	8	B500B	780	0.17	1.36	
55	6	34	B500B	810	0.18	1.08	
56	6	27	B500B	820	0.14	3.73	
60	6	8	B500B	740	0.16	1.28	
167	6	8	B500B	1810	0.40	3.2	
168	6	8	B500B	1480	0.33	2.64	
170	6	5	B500B	1480	0.33	1.65	
171	6	4	B500B	2780	0.61	2.44	
172	6	4	B500B	2120	0.47	1.88	
174	6	10	B500B	530	0.12	1.2	
175	6	10	B500B	650	0.14	1.4	

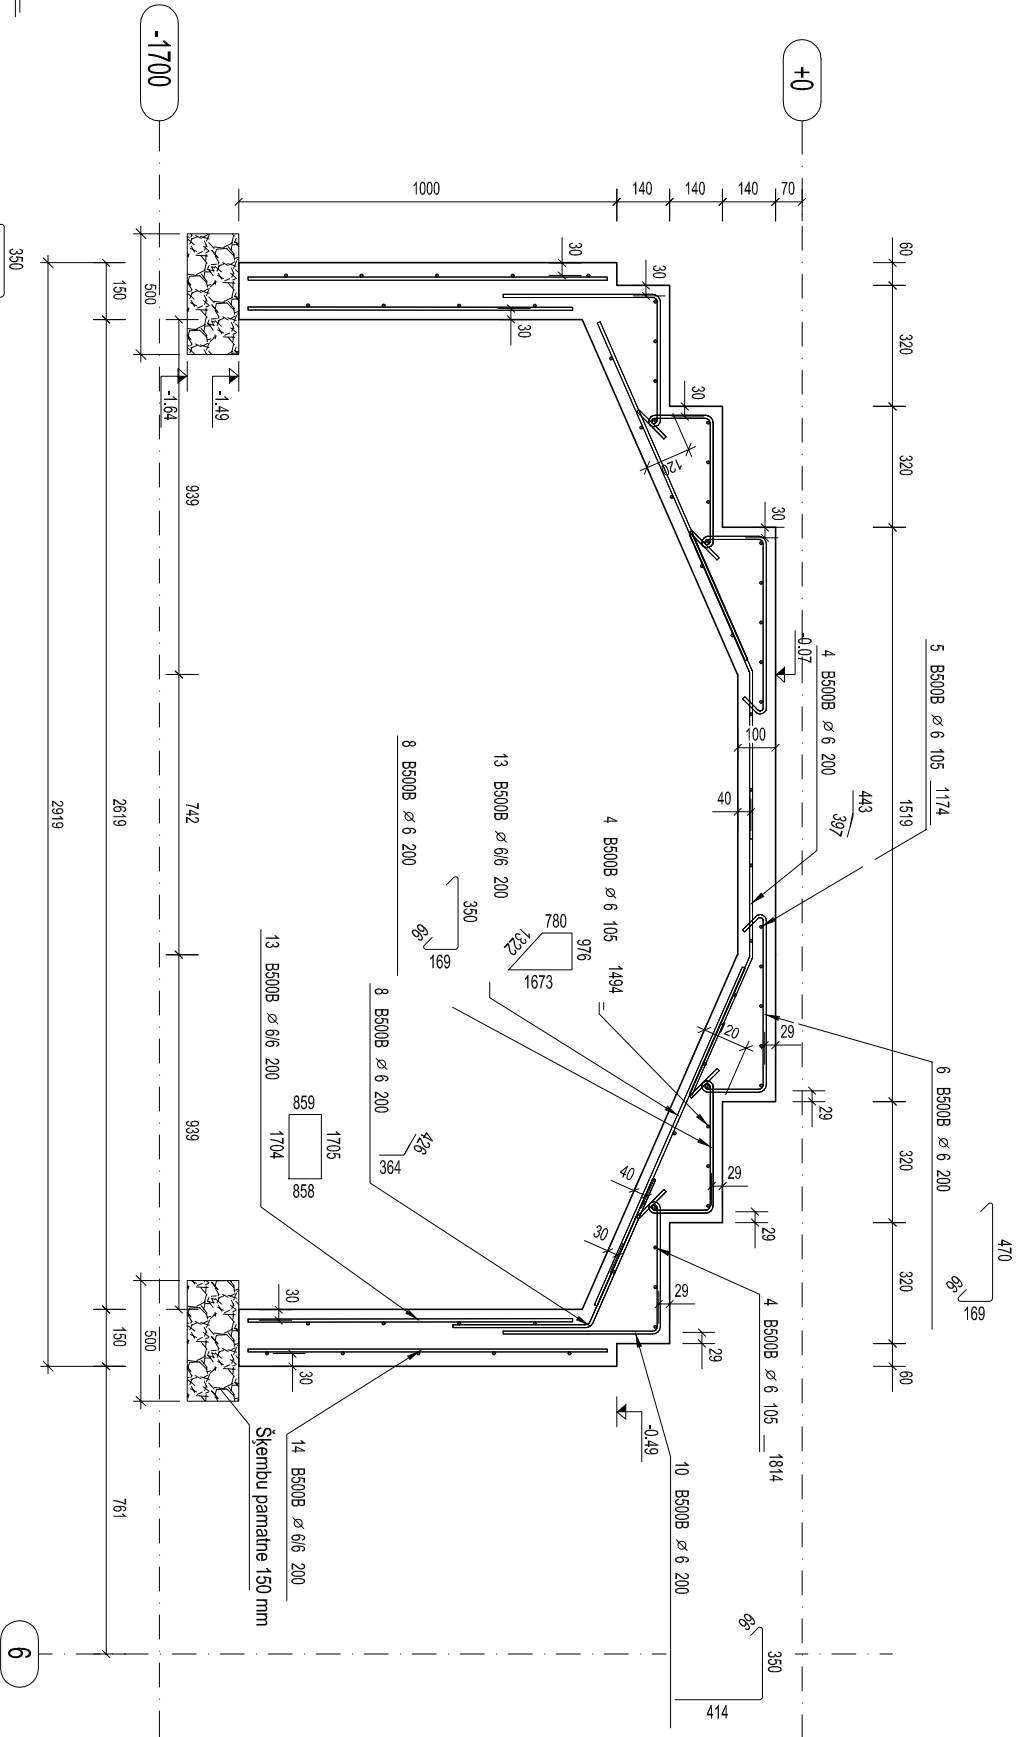

PIEZĪMES:


Lievenā pamatnes konstrukcija izbūvējama no C20/25 klases betona.

Lievenā pamatnes stieģeņošanai paredzēts B500B klases tērauds. Stiegru karkasu montāžu veikt ar siesšanas metodi.

Alzargisana diezums norādīs rasejuma.

Zem lieveņa pamata izvietojams sabīdētu šķembu pamatnes slānis 150 mm

Šķembu daudzums pamatnei: 0.51 m³

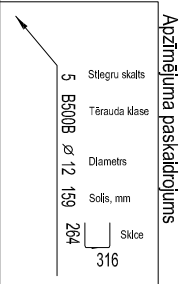[illegible]